


RICH COUNTY

SECTION 1 T. 11 N.R. 7 E., S.L.B. & M.

SERIAL NO = 28-01-000-Parcel

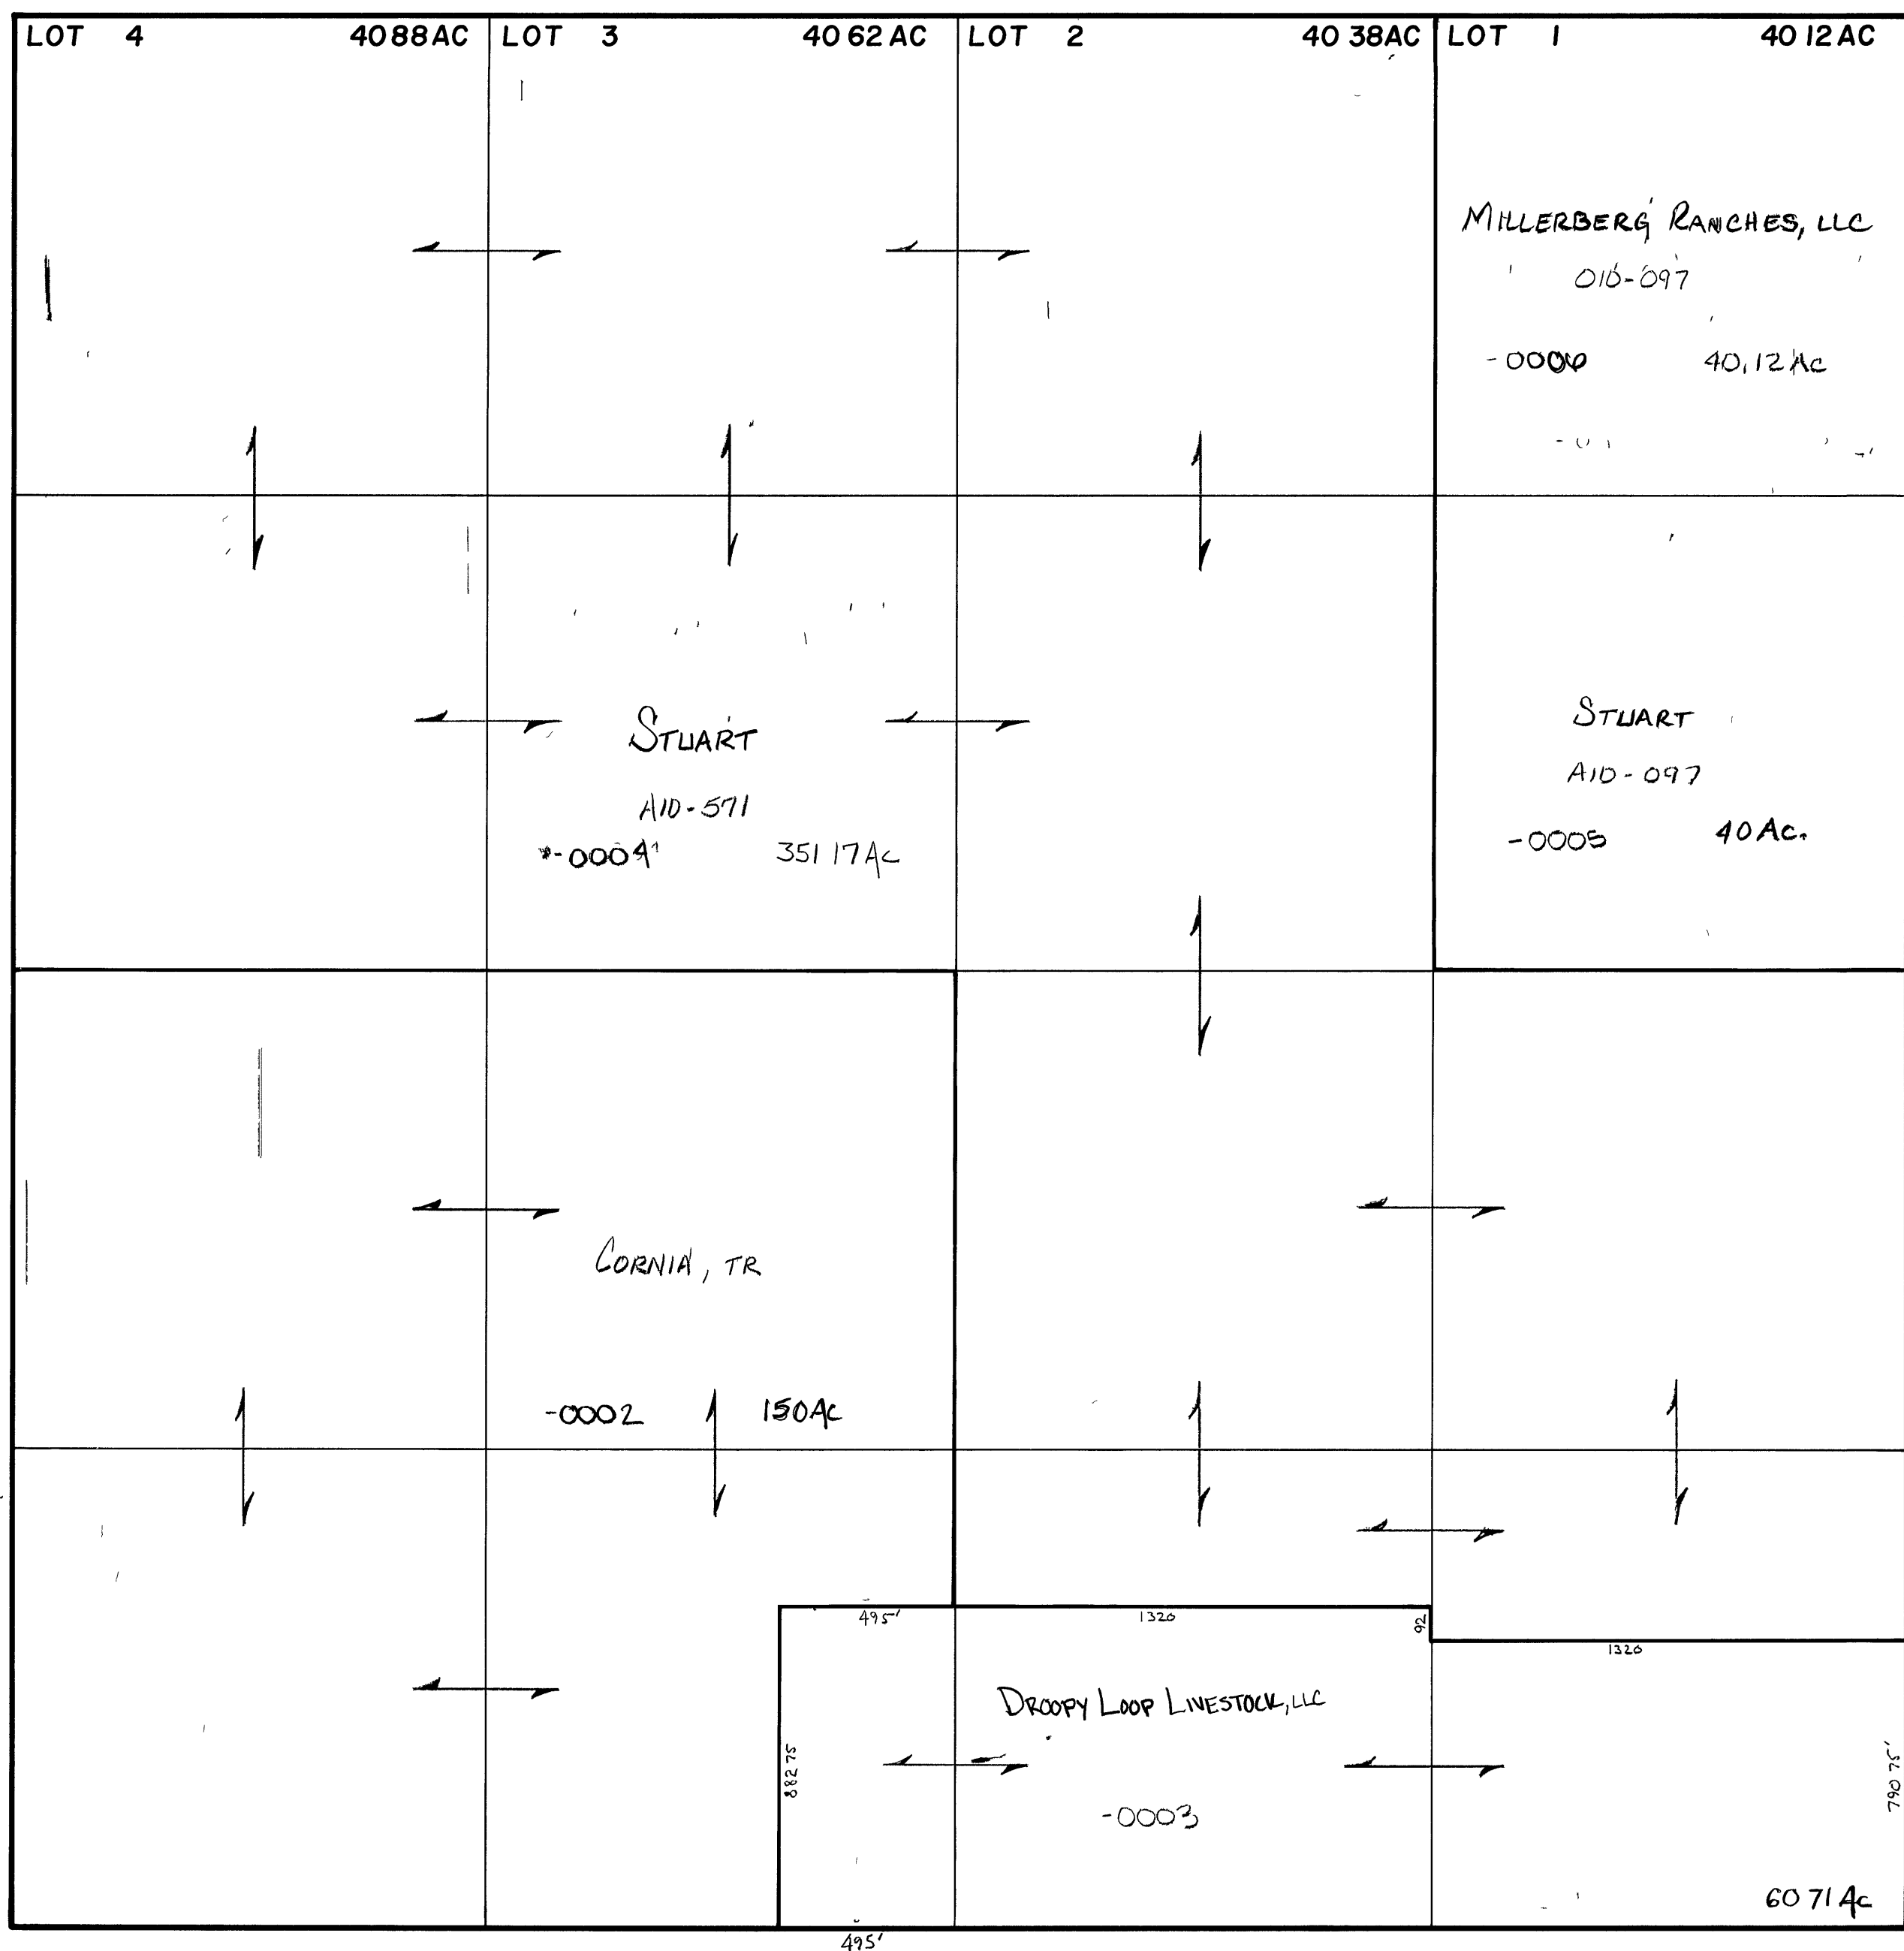

TMS

REVISIONS		

THIS PLAT IS MADE SOLELY FOR THE
PURPOSE OF ASSISTING IN LOCATING
THE LAND AND THE RECORDER AS
GIVES NO LIABILITY FOR VARIATIONS,
IF ANY, WITH AN ACTUAL SURVEY

Section 1 T 11N, R 7E,

book	page
1	1
2	2
3	3
100	100

drawn by <i>DW</i>	date <i>11-79</i>
--------------------	-------------------

scale 1"=400'