


PARTIALLY AMENDED PLAT
FOR THE
SWEETWATER PARK
OMEGA NO. 2 SUBDIVISION
LOCATED IN SECTION 32, T. 14 N., R. 5 E., &
SECTIONS 4 & 5, T. 13 N., R. 5 E., S.L.B.&M.
GARDEN CITY, RICH COUNTY, UTAH
JULY 2003

PLAT NO. _____
BOOK _____ PAGE _____

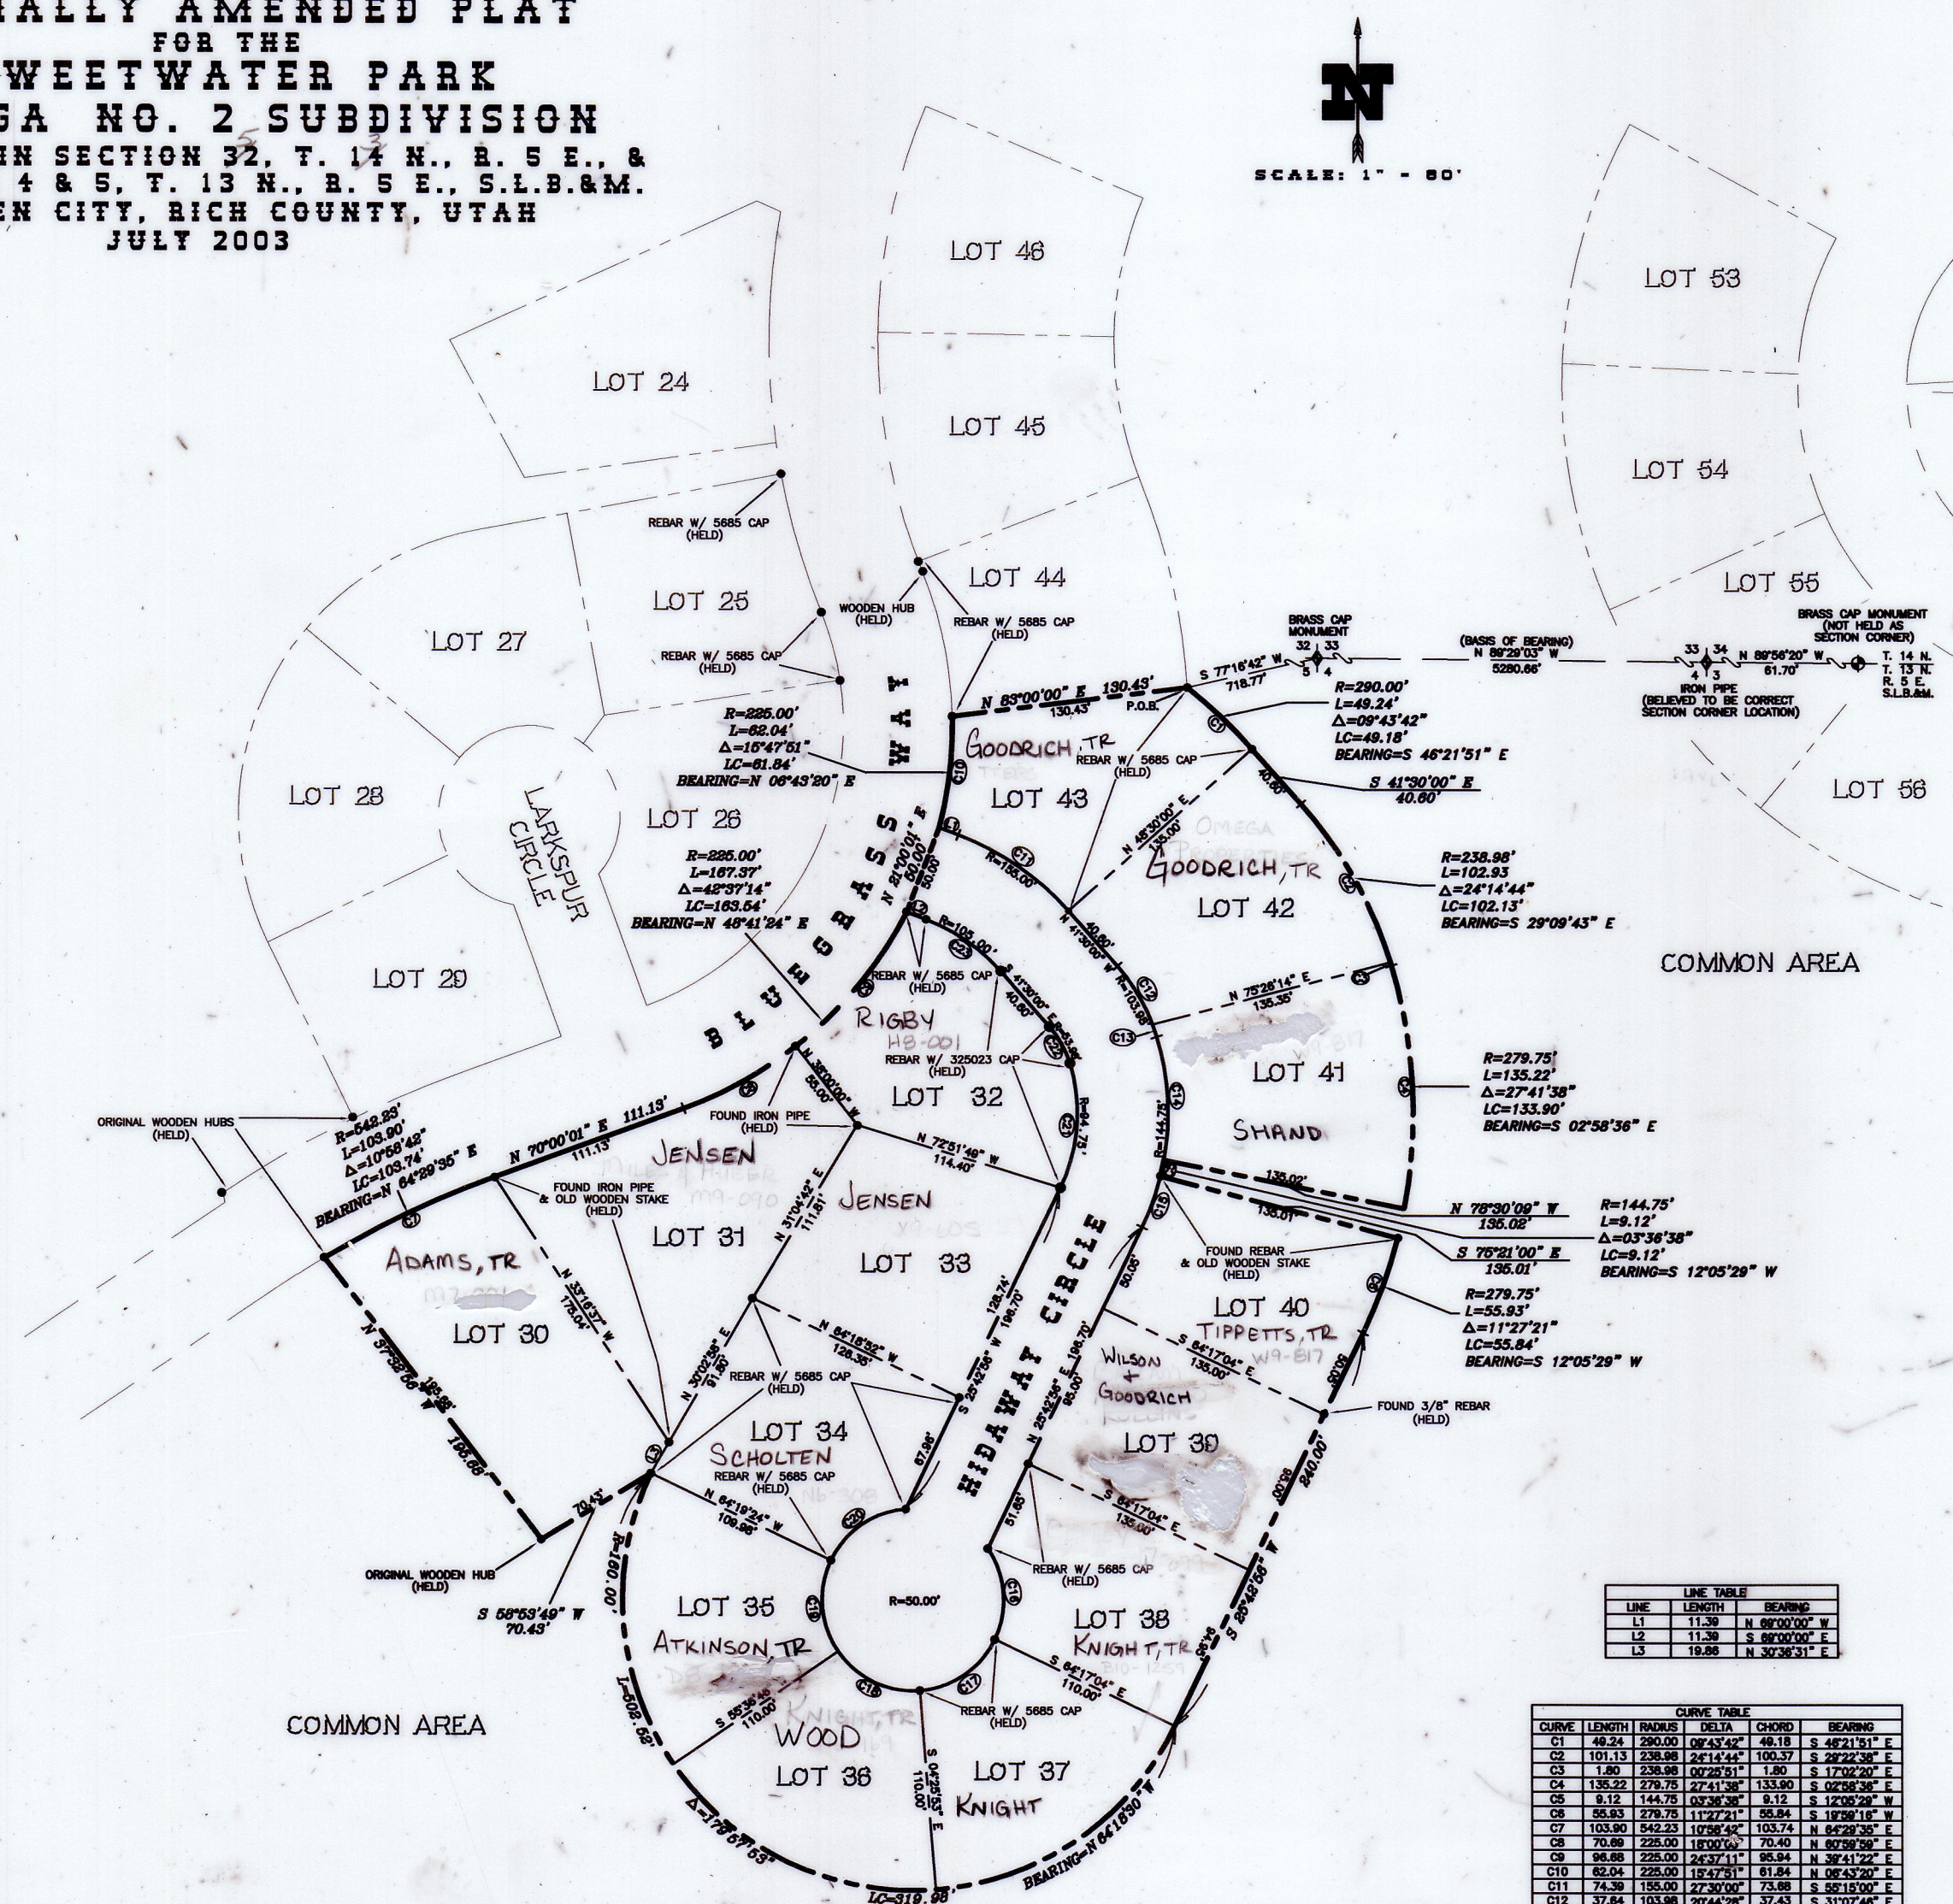

LEGEND
• PROPERTY CORNER MONUMENT
○ PROPERTY CORNER MONUMENT AFTER BEING MOVED
+ SECTION CORNER MONUMENT

JSB
SURVEYING & DRAFTING INC.
PO BOX 300 • WELLSVILLE, UTAH 84339
(435) 245-9090 • TOLL FREE 1-888-420-0268

REVISIONS:

SWEETWATER PARK
OMEGA 2
SUBDIVISION

SECTION:
T: 14 N. R: 5 E
S.L.B.&M.

BOOK _____
PAGE _____
SCALE: 1"=80'

LINE TABLE				

