


RICH COUNTY
IN E1/2 SEC.8, W1/2 SECTION 9 T.13 N.R.5 E., S.L.B.&M.
SWEETWATER PARK, OMEGA SUBDIVISION NO.6

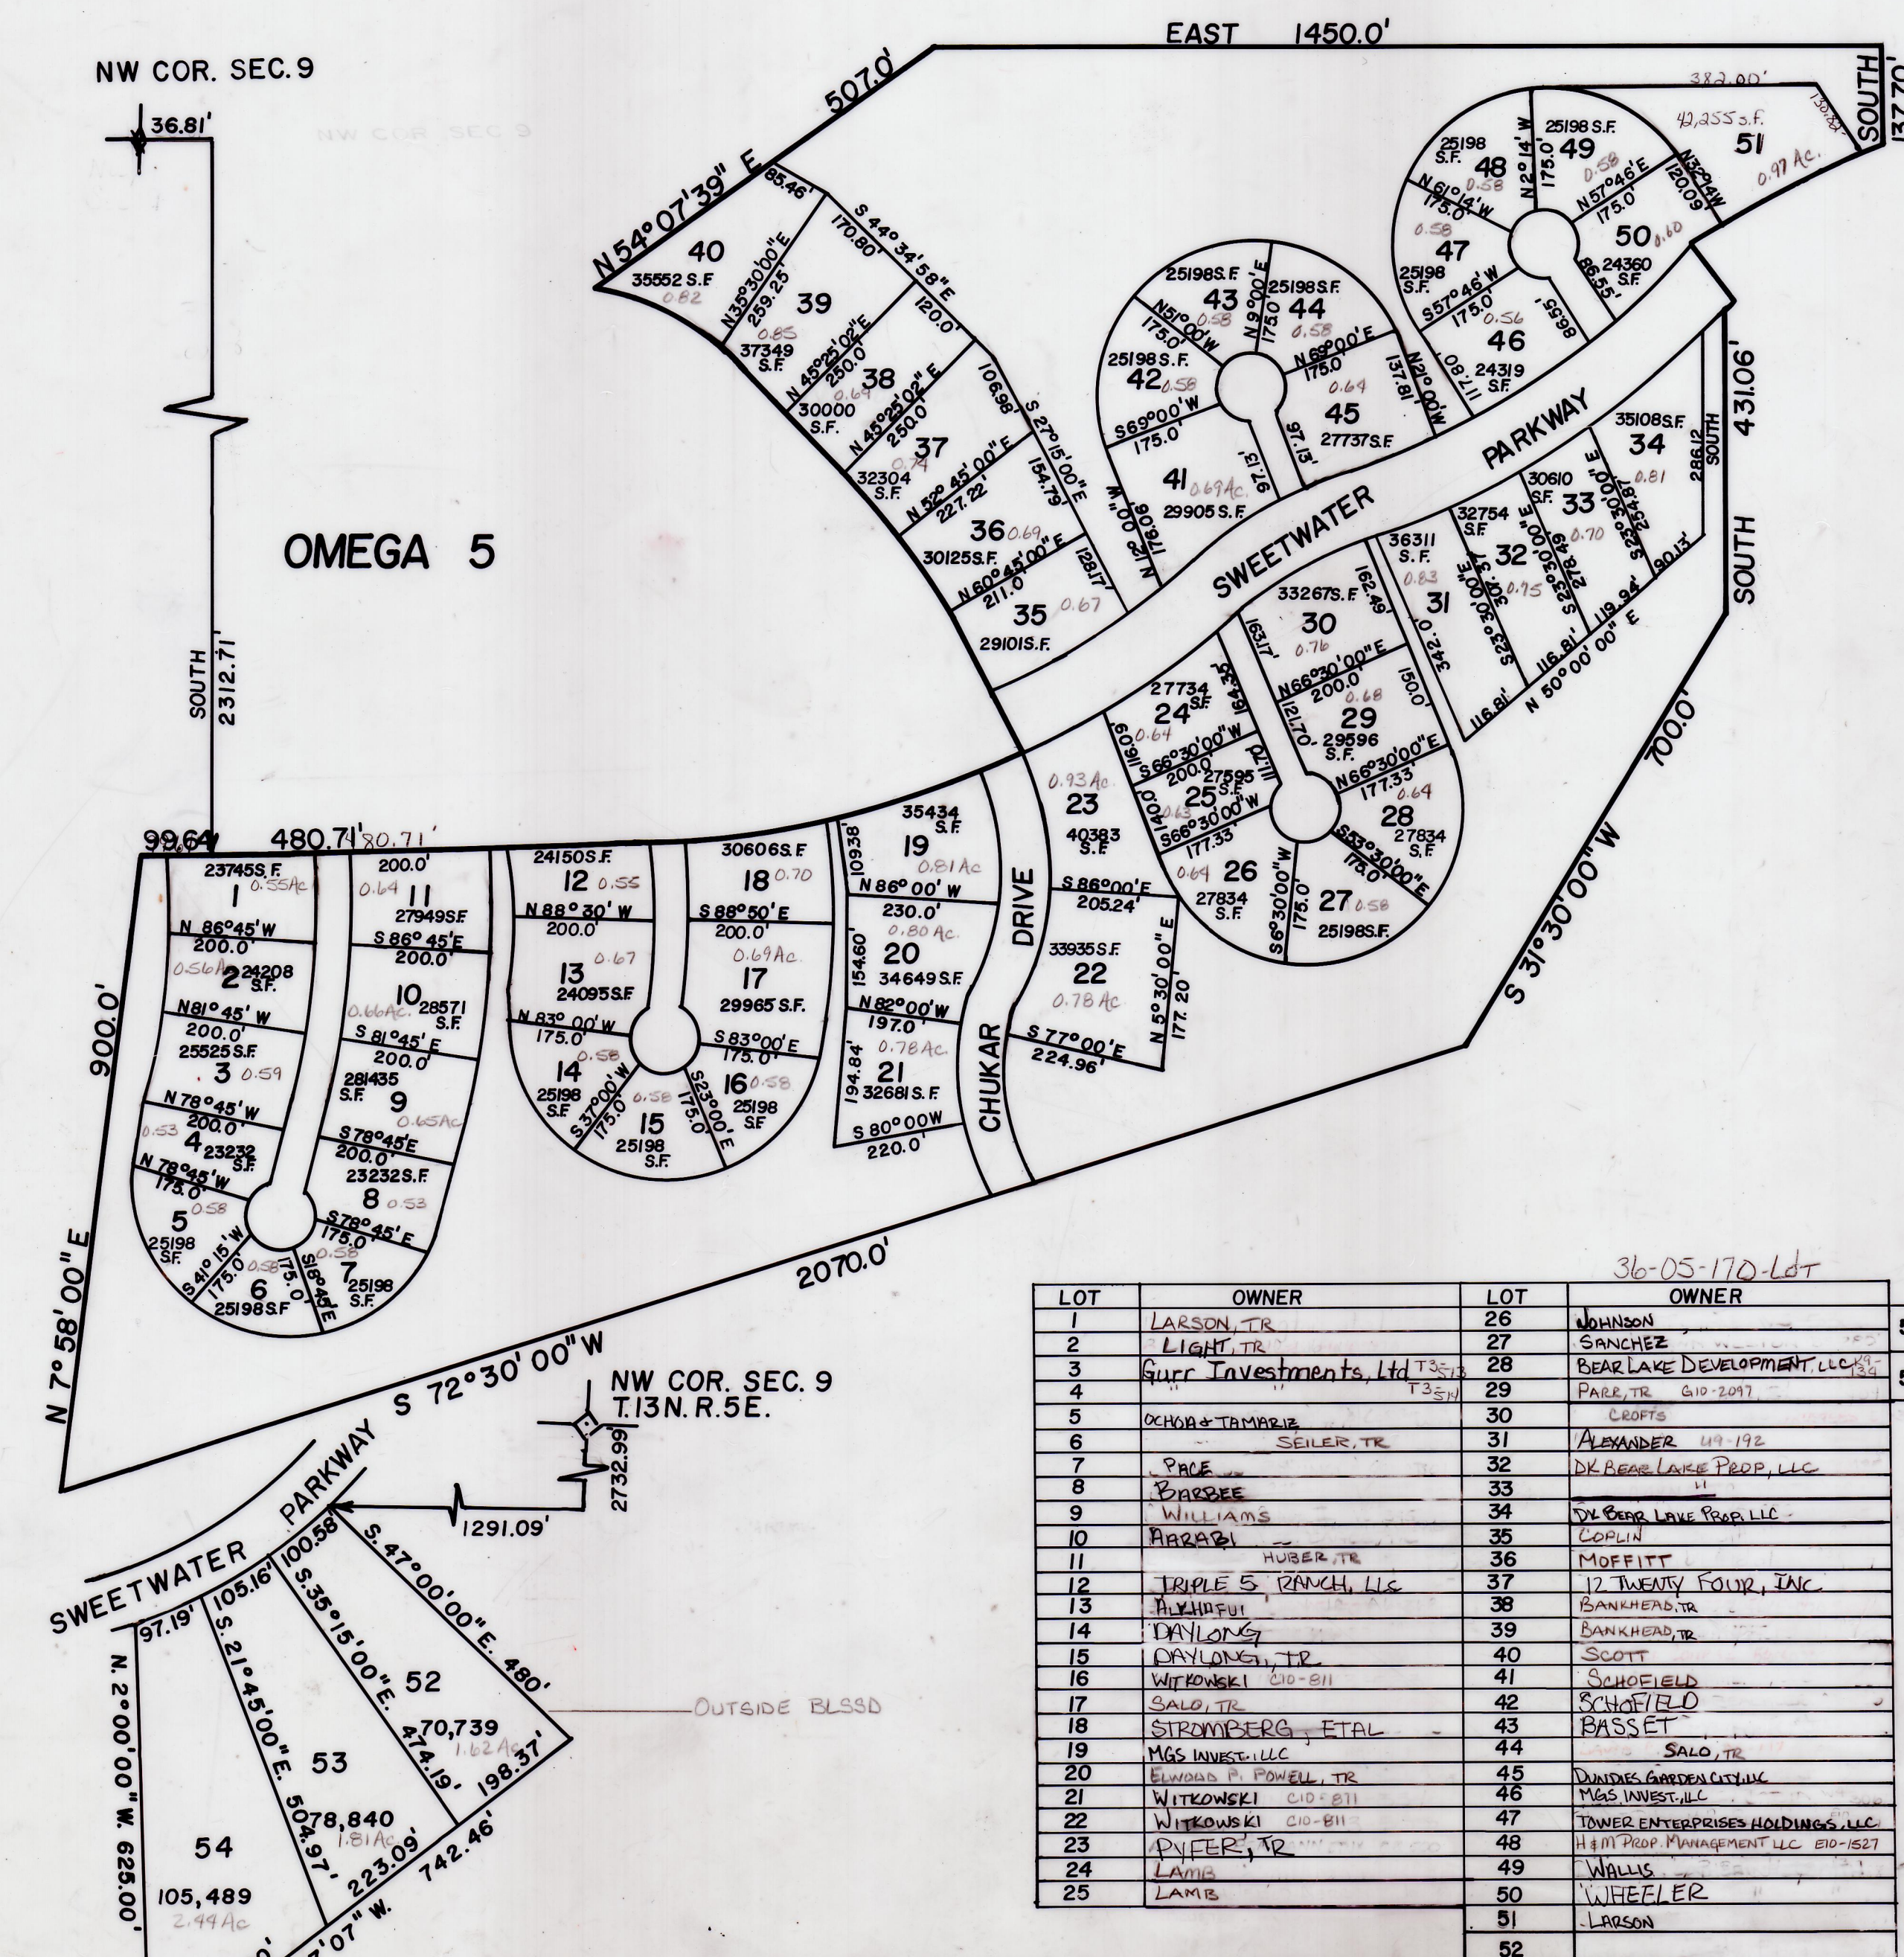

LOT	OWNER	LOT	OWNER
1	LARSON, TR	26	JOHNSON
2	LIGHT, TR	27	SANCHEZ
3	Gurr Investments, Ltd	28	BEAR LAKE DEVELOPMENT, LLC
4	PARRE, TR	29	PARRE, TR
5	OKHARA-TAMARIZ	30	CROFTS
6	SEILER, TR	31	ALEXANDER
7	PRICE	32	DR BEAR LAKE PROP, LLC
8	BRADLEE	33	"
9	WILLIAMS	34	DR BEAR LAKE PROP, LLC
10	BARAZZI	35	COPLIN
11	HUBER, TR	36	MOFFITT
12	TRIPLE S, RANCH, LLC	37	12 TWENTY FOUR, INC.
13	ALYDIEFU	38	BANKHEAD, TR
14	DANLON, TR	39	BANKHEAD, TR
15	DANLON, TR	40	SCOTT
16	WITKOWSKI	41	SCHOEFELD
17	SALO, TR	42	SCHOEFELD
18	STROMBERG, ETAL	43	BASSET
19	MAS INVEST, LLC	44	SALO, TR
20	ELIASSON, TR	45	DANIELS INVEST, LLC
21	WITKOWSKI	46	MAS INVEST, LLC
22	WITKOWSKI	47	TOWER ENTERPRISES HOLDINGS, LLC
23	PIYER, TR	48	H.M. PROP. MANAGEMENT, LLC
24	LAMB	49	WALLIS
25	LAMB	50	WHEELER
		51	LARSON
		52	