


PART OF SECTION 16, TOWNSHIP 14 NORTH, RANGE 5 EAST, SALT LAKE MERIDIAN
GARDEN CITY, RICH COUNTY, UTAH

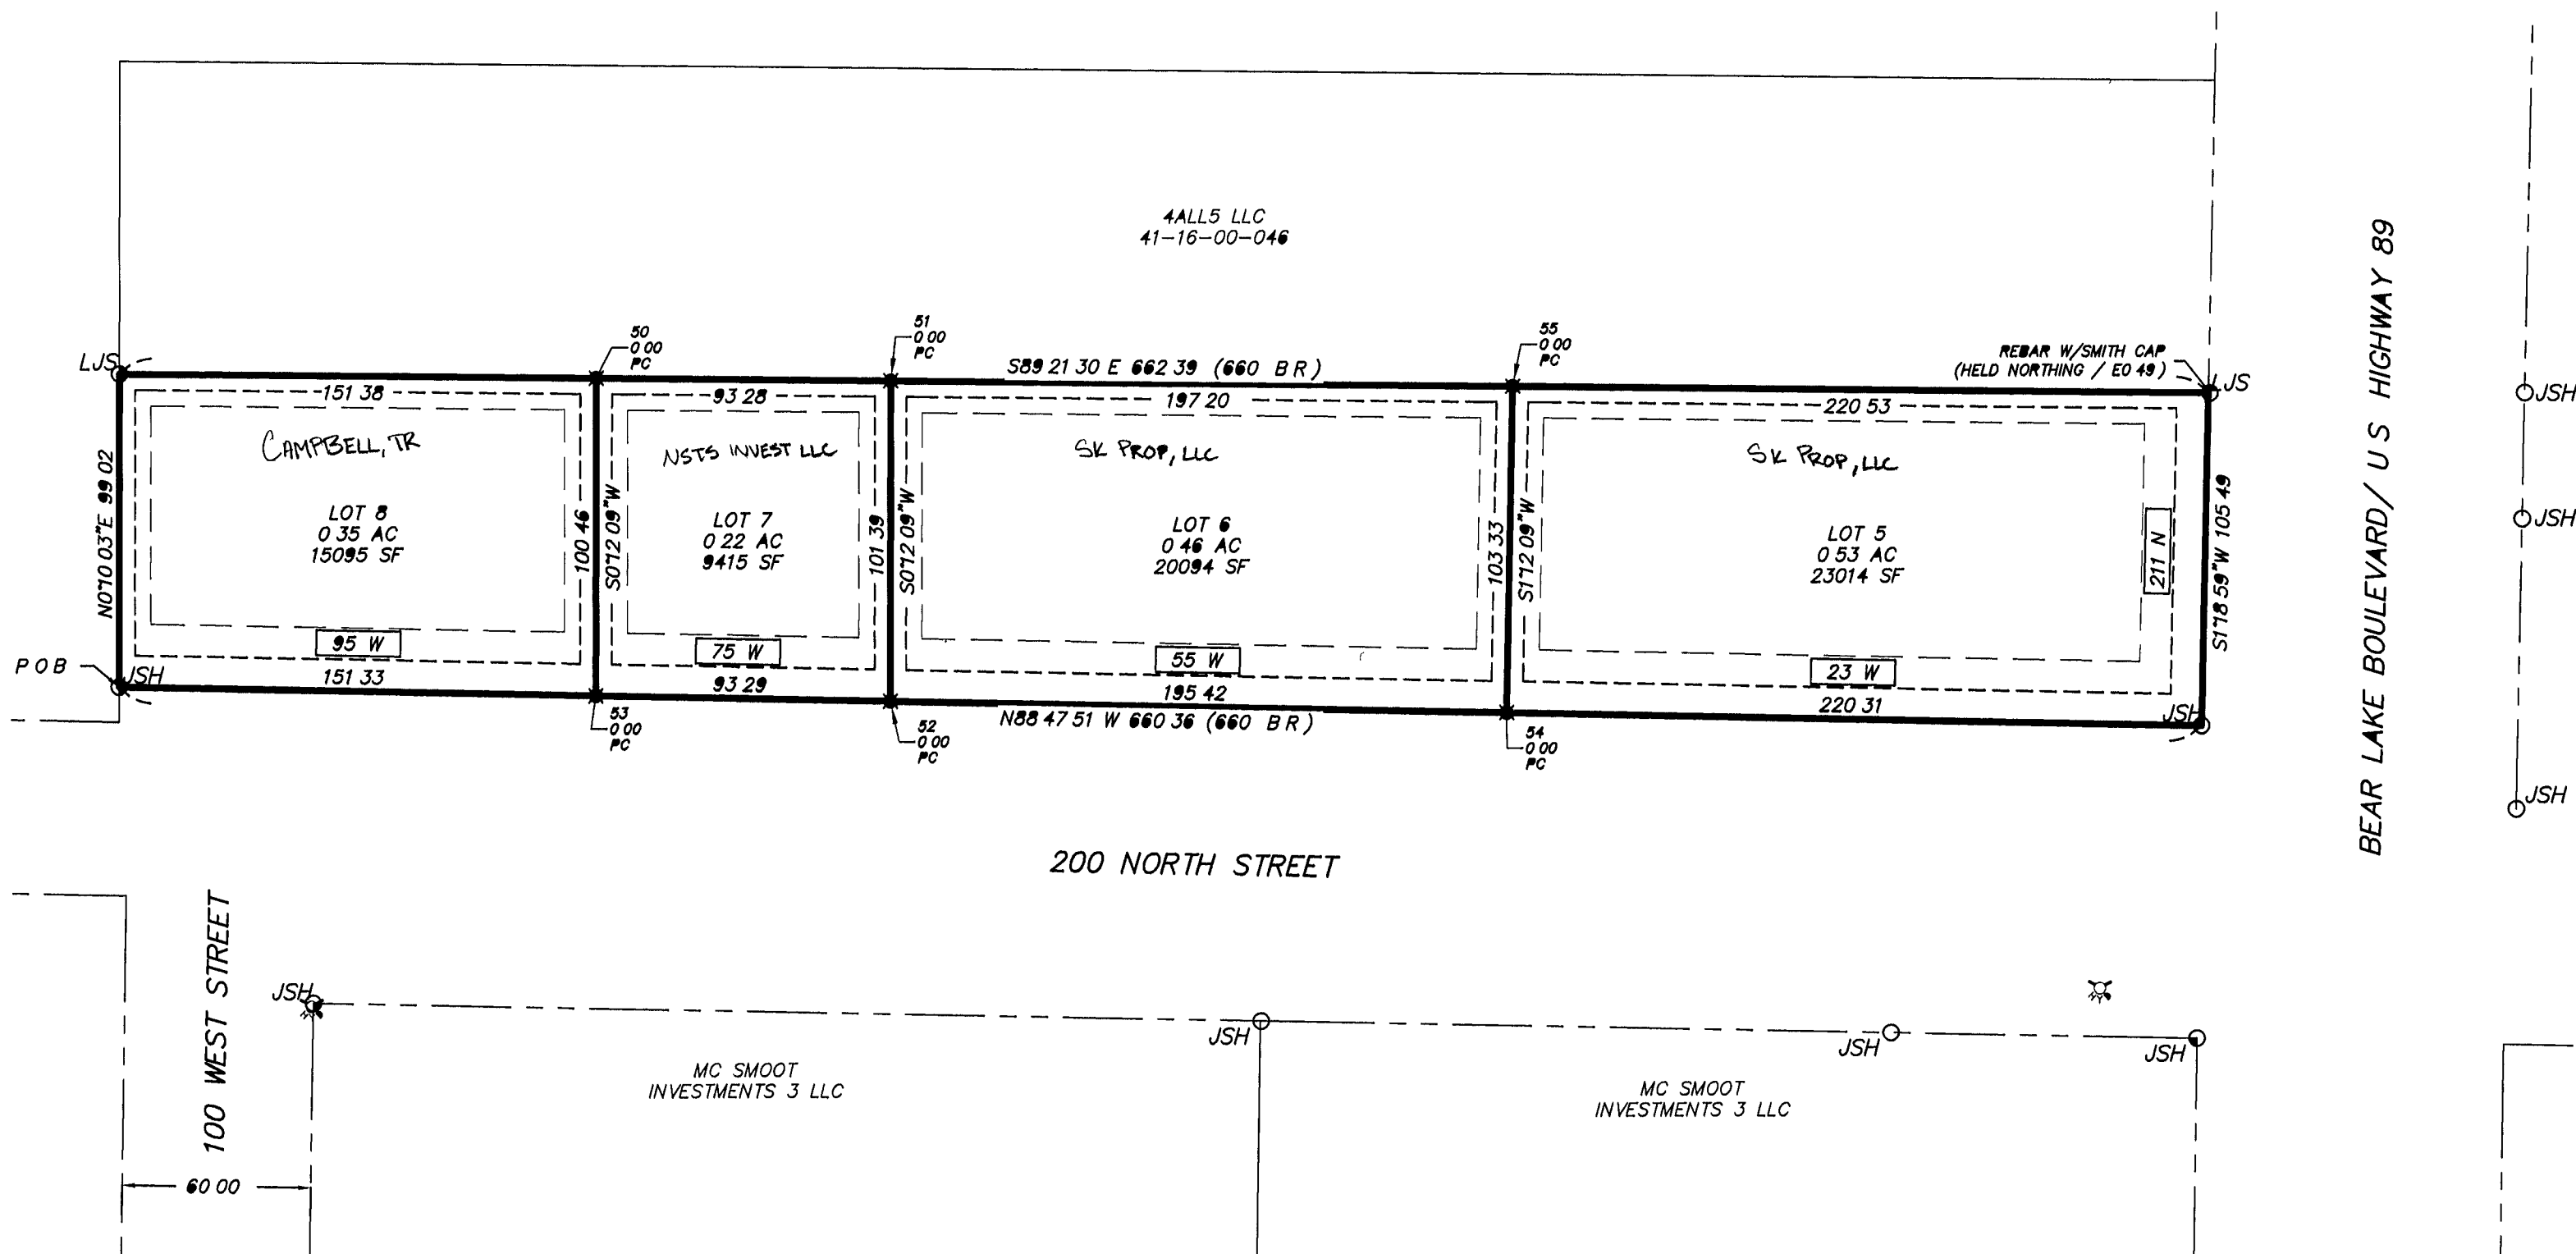

LEGEND

- | | |
|---|--------------------------|
|  | SECTION LINE |
|  | BOUNDARY LINE |
|  | RIGHT-OF-WAY |
|  | EXISTING PARCEL LINES |
|  | MINIMUM BUILDING SETBACK |
| | 20 FRONT OR ALONG STREET |
| | 10 SIDE |
| | 10 REAR |
|  | PUBLIC UTILITY EASEMENT |
| | 10 FRONT OR ALONG STREET |
| | 5 SIDE |
| | 5 REAR |

1234

- | | |
|-------|-------------------------------|
| 1234 | STREET ADDRESS |
| ● | SET REBAR W/CAP |
| ○ JSH | FOUND REBAR W/JEFF HANSEN CAP |
| ○ LJS | FOUND REBAR W/LAYNE SMITH CAP |
| ⦿ | EXISTING FIRE HYDRANT |

