



BEAR LAKE VISTAS PHASE 1

LOCATED IN THE NE1/4 & THE SE1/4 OF SECTION 20 T14N R5E S L B & M
TOWN OF GARDEN CITY UTAH

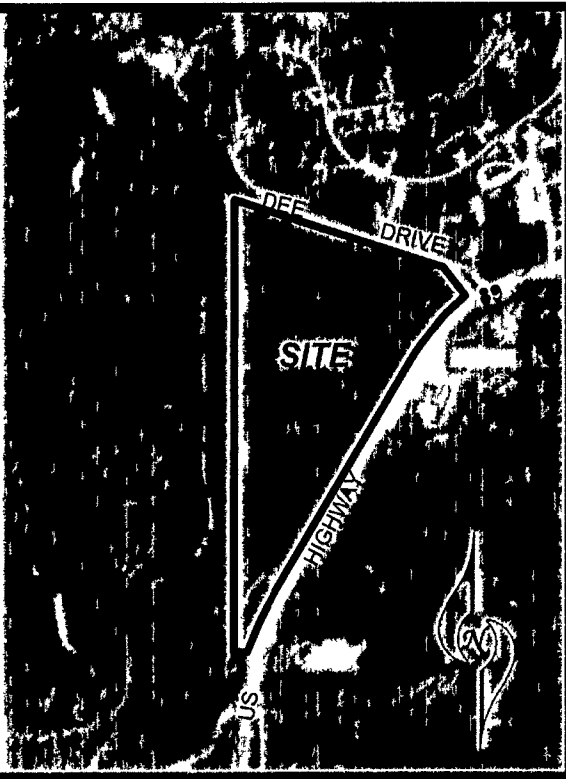

VICINITY MAP
NIS

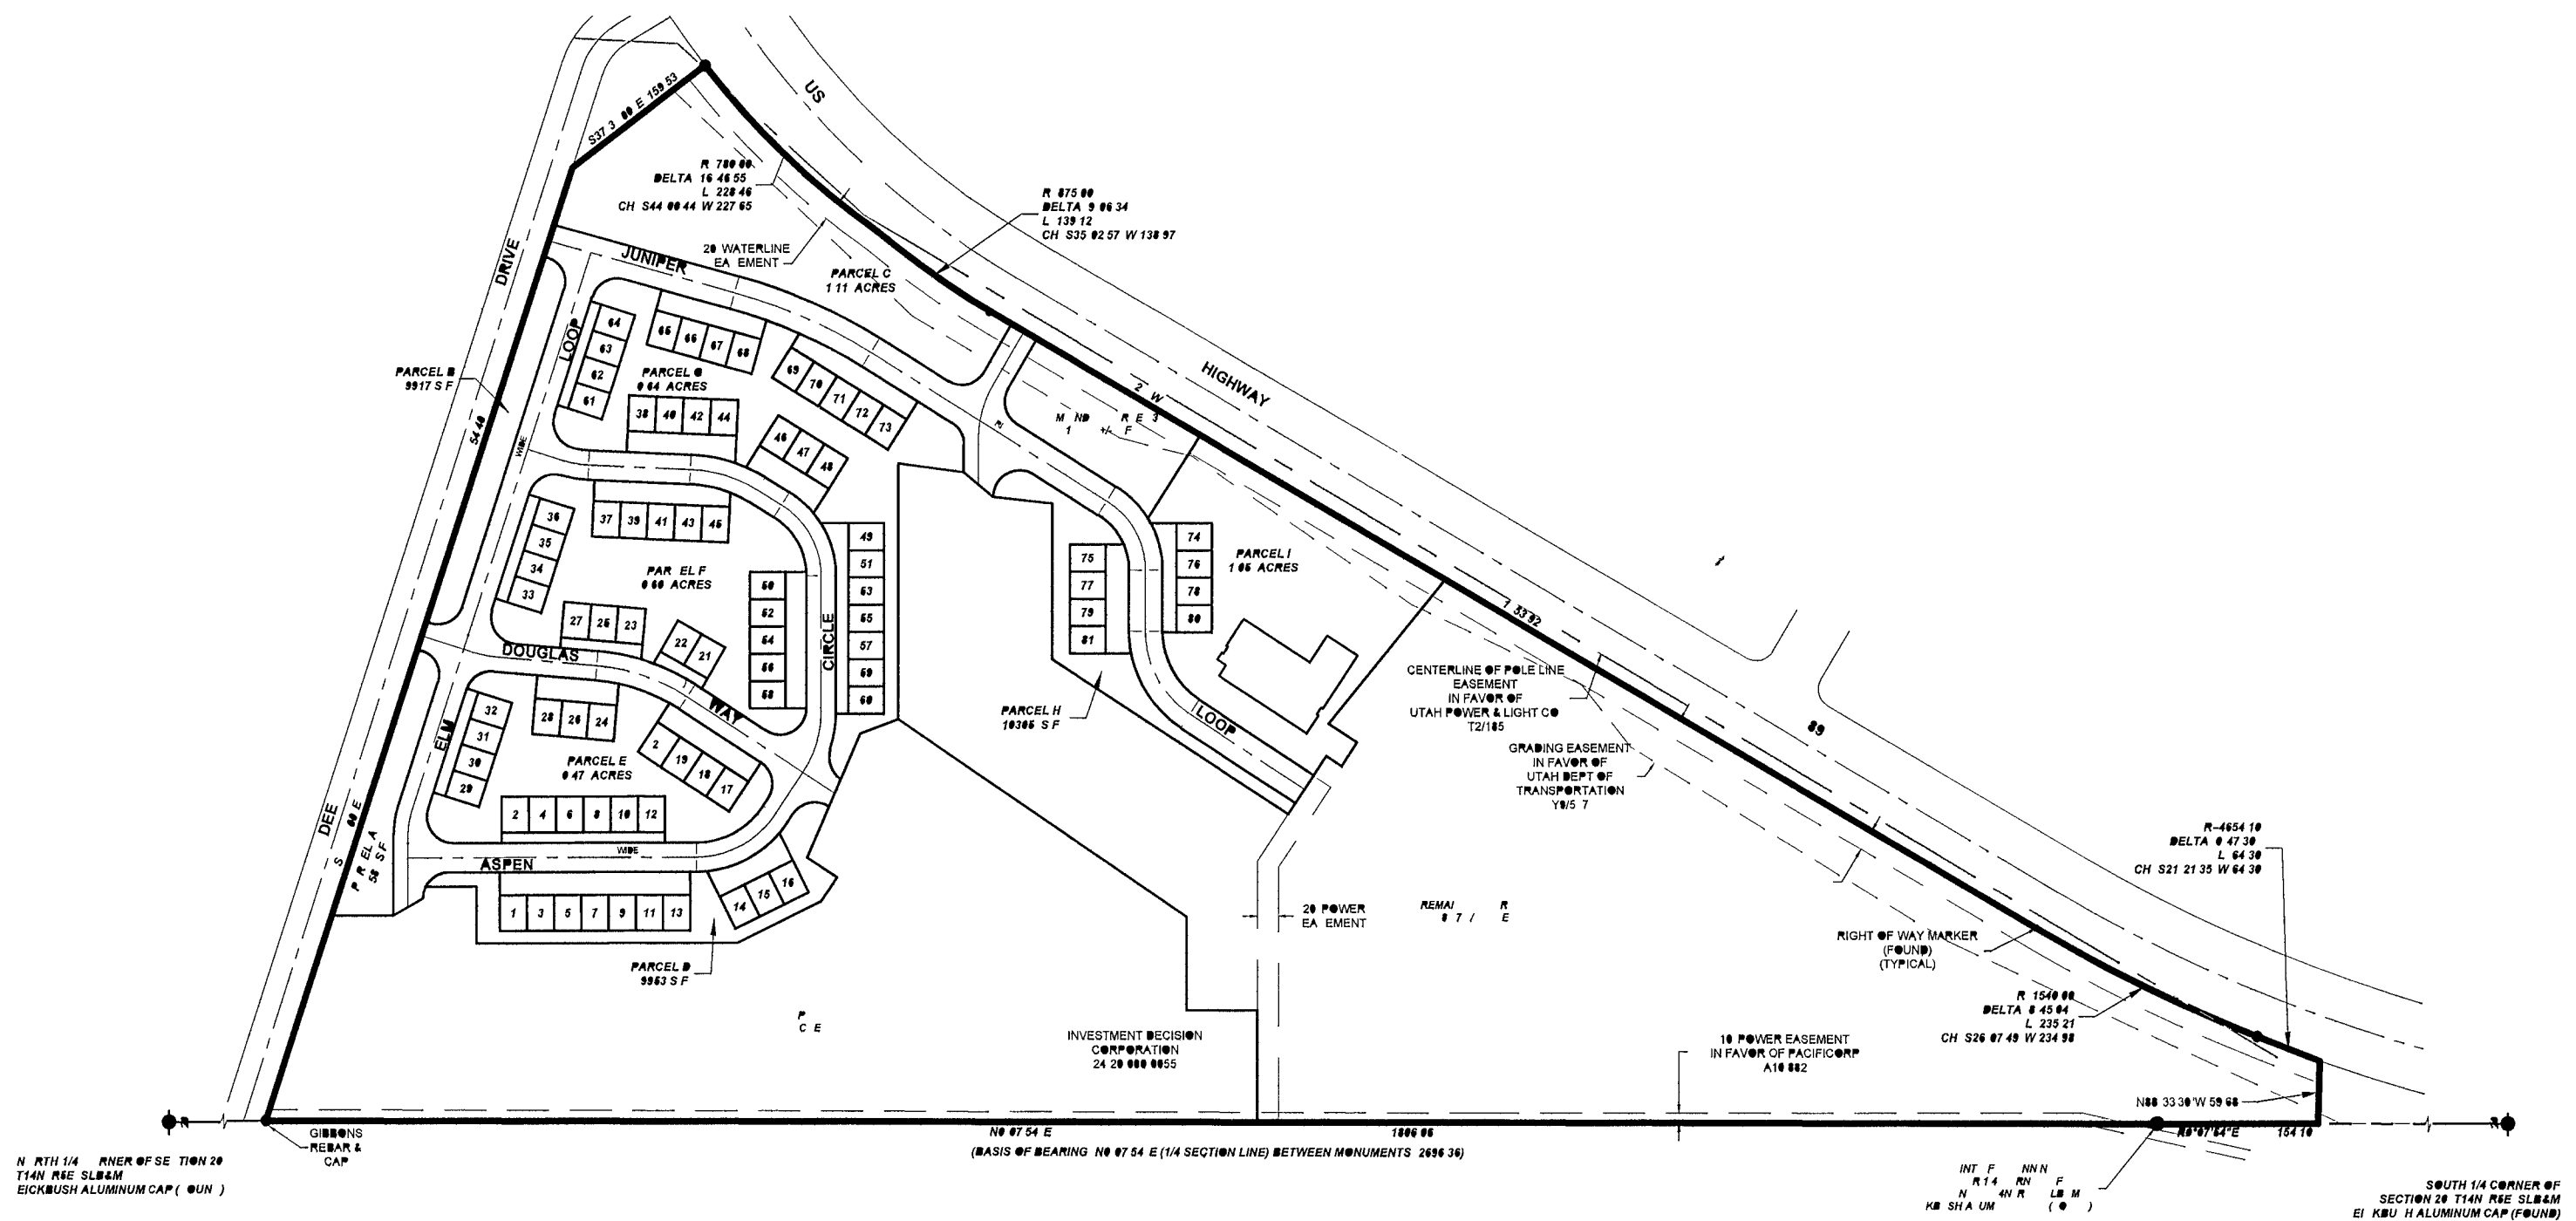

SHEET 1 OF 1

BEAR LAKE VISTAS PHASE 1

LOCATED IN THE NE1/4 & THE SE1/4 OF SECTION 20 T14N R5E S L B & M
TOWN OF GARDEN CITY UTAH

RECORDED #
STATE OF UTAH COUNTY OF RICH RECORDED AND FILED AT THE REQUEST OF
DATE TIME BOOK PAGE
\$
FEE RICH COUNTY RECORDER

civilsolutionsgroup inc.

CACHE VALLEY | P 435 213 3762
SALT LAKE | P 801 216 3192
UTAH VALLEY | P 801 874 1432
info@civilsolutionsgroup.net
www.civilsolutionsgroup.net

