

SCALE: 1" = 80'

**BESSINGERS
SUBDIVISION
A PART OF THE N.W. 1/4 OF SECTION 21
TOWNSHIP 14 NORTH, RANGE 5 EAST, S.L.B.&M.
GARDEN CITY, RICH COUNTY, UTAH
DECEMBER 2006**

PLAT NO. _____


BOOK	PAGE

LEGRAND JOHNSON CONSTRUCTION COMPANY INC

200 NORTH

T. 14 N.
R. 5 E.
S.L.B.&M

BRASS CAP
16 16
21 21

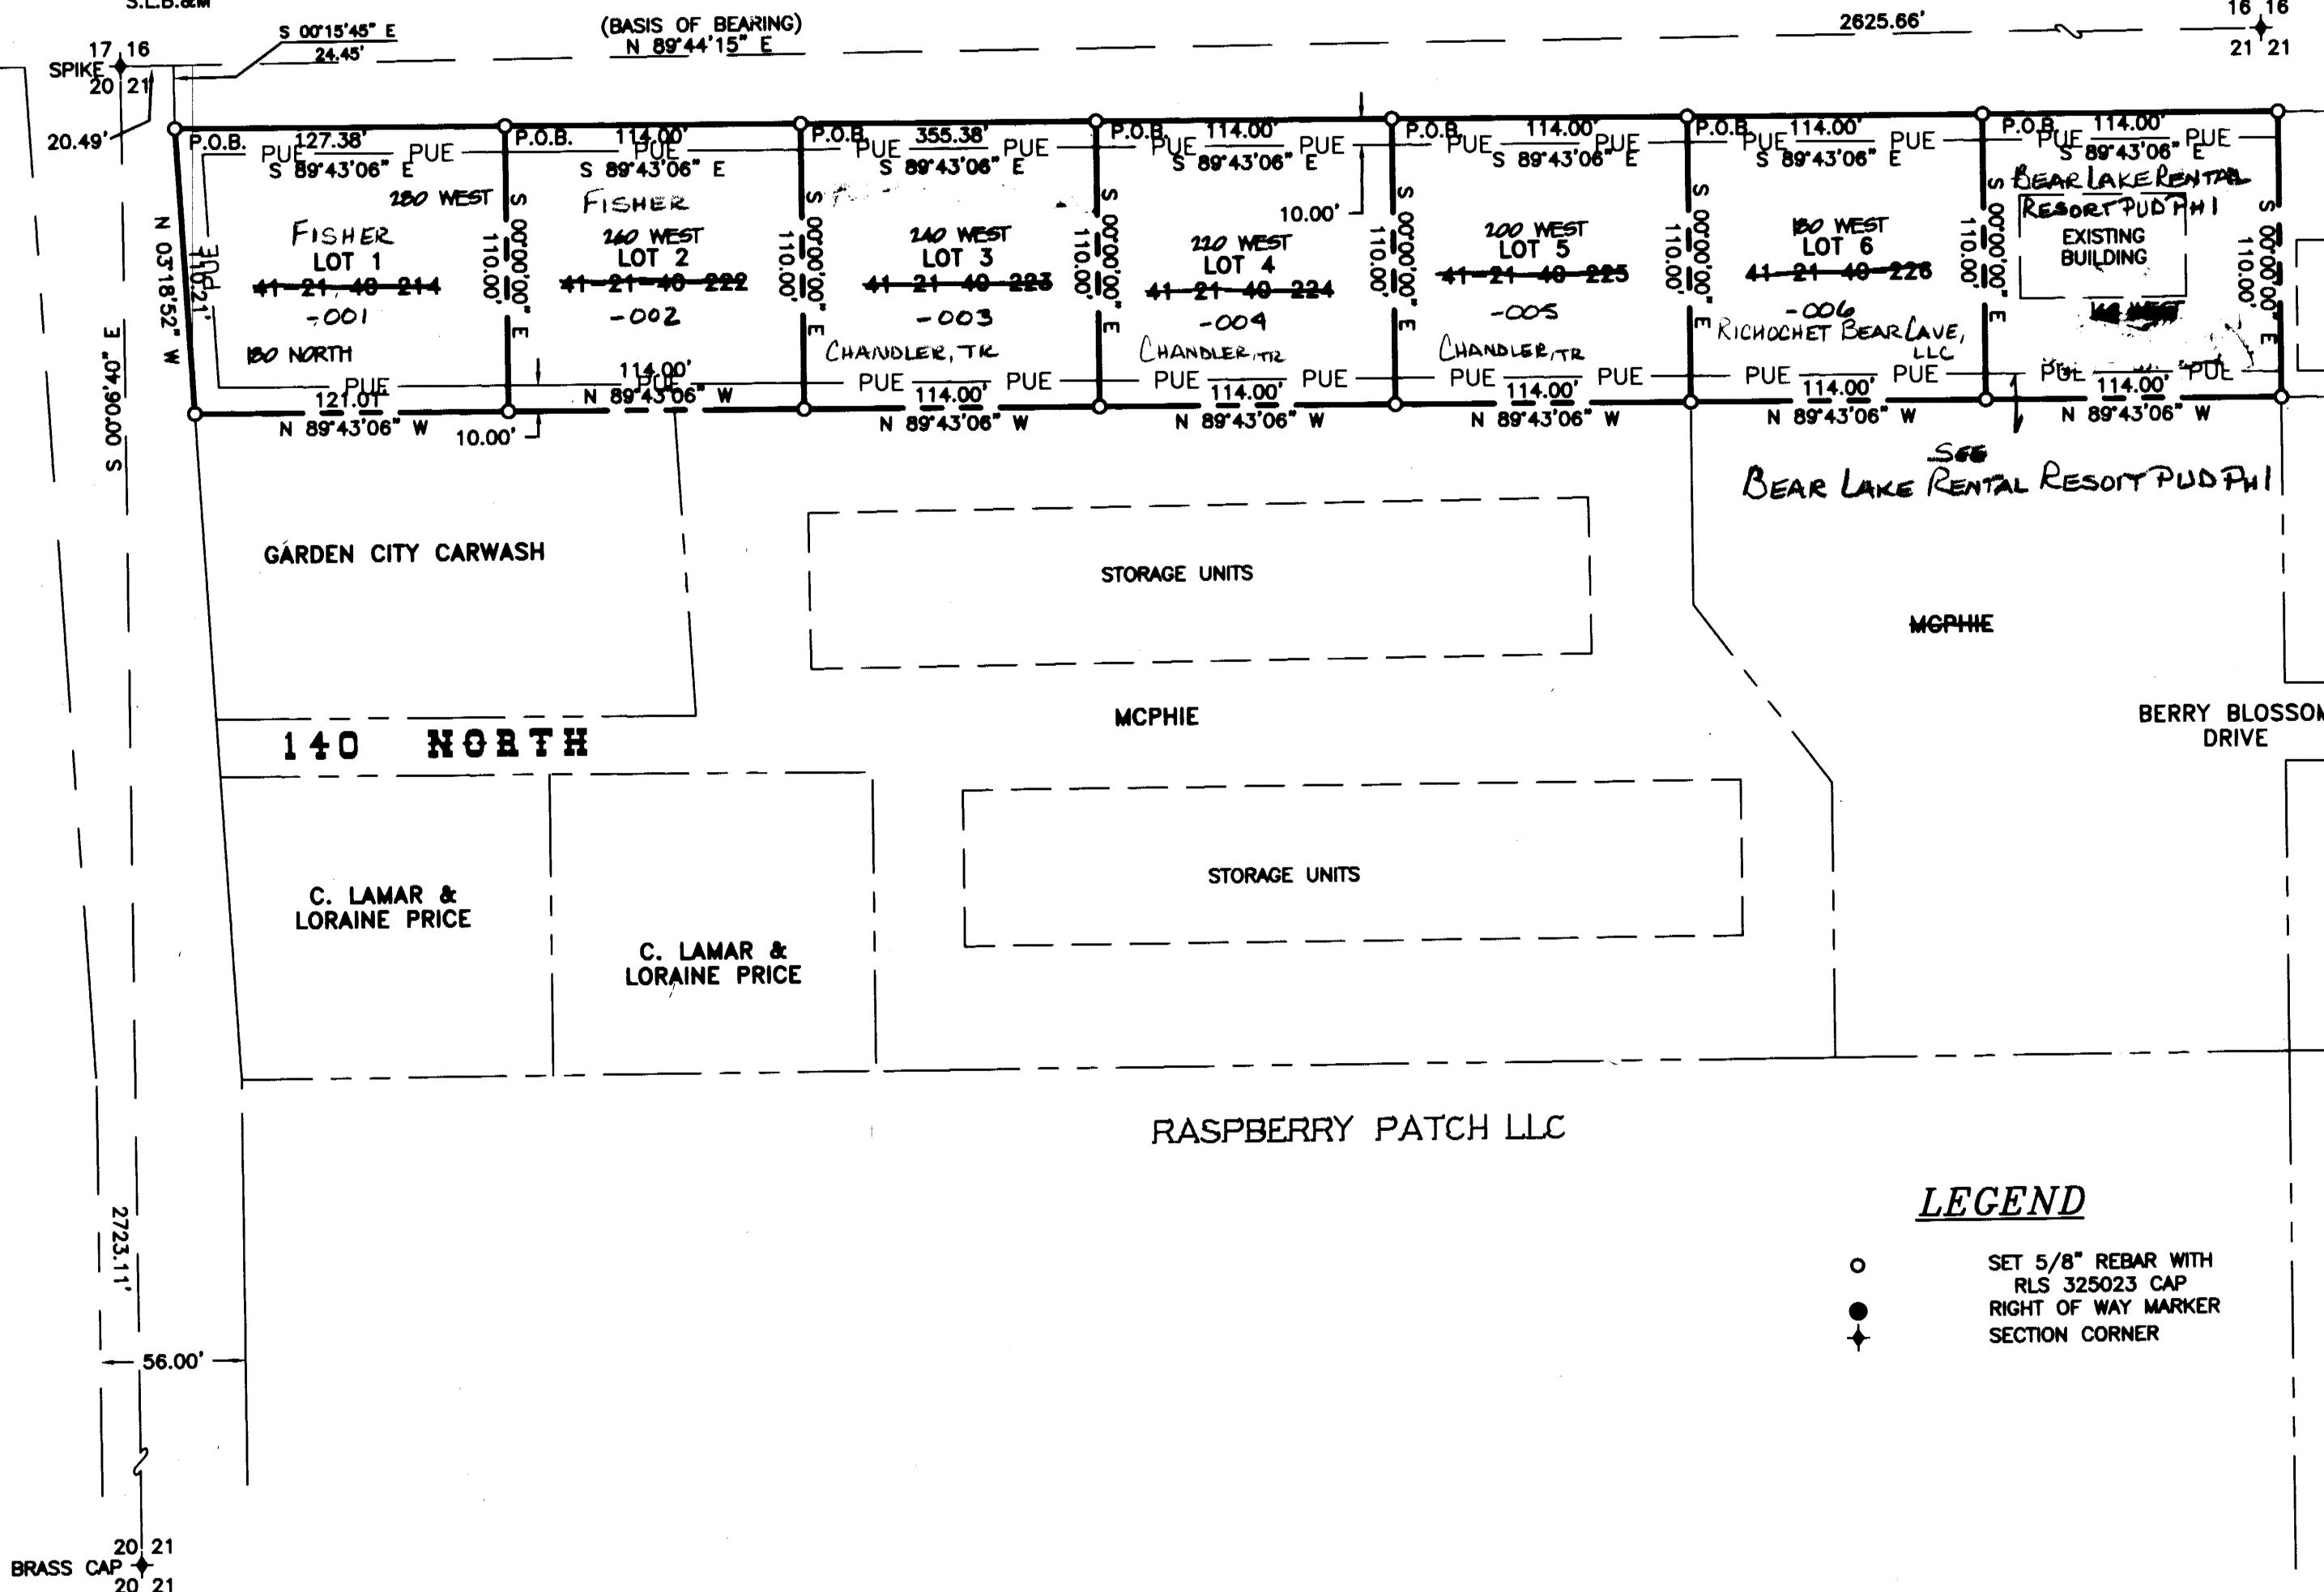

LEGEND

- SET 5/8" REBAR WITH
● RLS 325023 CAP
✦ RIGHT OF WAY MARKER
SECTION CORNER

41-21-460-LTS

JOH
SURVEYING & DRAFTING INC.
PO BOX 300 ○ WELLSVILLE, UTAH 84339
(435) 245-9090 * TOLL FREE 1-888-420-0268

REVISIONS:

**BESSINGERS
SUBDIVISION**

SECTION 21
T: 14 N , R: 5 E
S.L.B.&M.

BOOK _____
PAGE _____

SCALE: 1"=60