


A hand-drawn map of the site. The central area is labeled "SITE". To the north of the site is a line labeled "ROAD". To the east of the site is a line labeled "RAILROAD". To the south of the site is a line labeled "CITY". The map is oriented with North at the top.

NTS

LINE TABLE		
LINE #	BEARING	DISTANCE
L1	N0 08 16 E	76 19
L2	N8 50 35 E	249 67
L3	N79 36 00 W	51 76
L4	N83 44 00 W	52 00
L5	N79 10 00 W	52 50
L6	N85 45 00 W	85 60
L7	S86 26 00 W	194 08
L8	N22 29 00 W	48 98
L9	N14 52 00 W	106 06
L10	N63 11 02 E	295 37
L11	N67 49 56 E	204 36
L12	N67 05 54 E	146 08
L13	N63 37 00 E	105 07
L14	N59 07 56 E	92 17
L15	N56 52 56 E	56 94
L16	N64 15 35 E	21 85
L17	N83 06 02 E	114 56
L18	S42 13 02 W	176 97
L19	S0 07 44 E	106 07
L20	S0 23 28 E	42 29
L21	S87 32 32 E	281 29
L22	N87°20 51 E	62 58
L23	S12 46 12 E	150 04
L24	N84 26 35 E	221 55
L25	S14 18 17 E	67 70
L26	S84 33 36 W	221 65
L27	S77 36 20 W	245 98
L28	S16 59 53 E	216 56

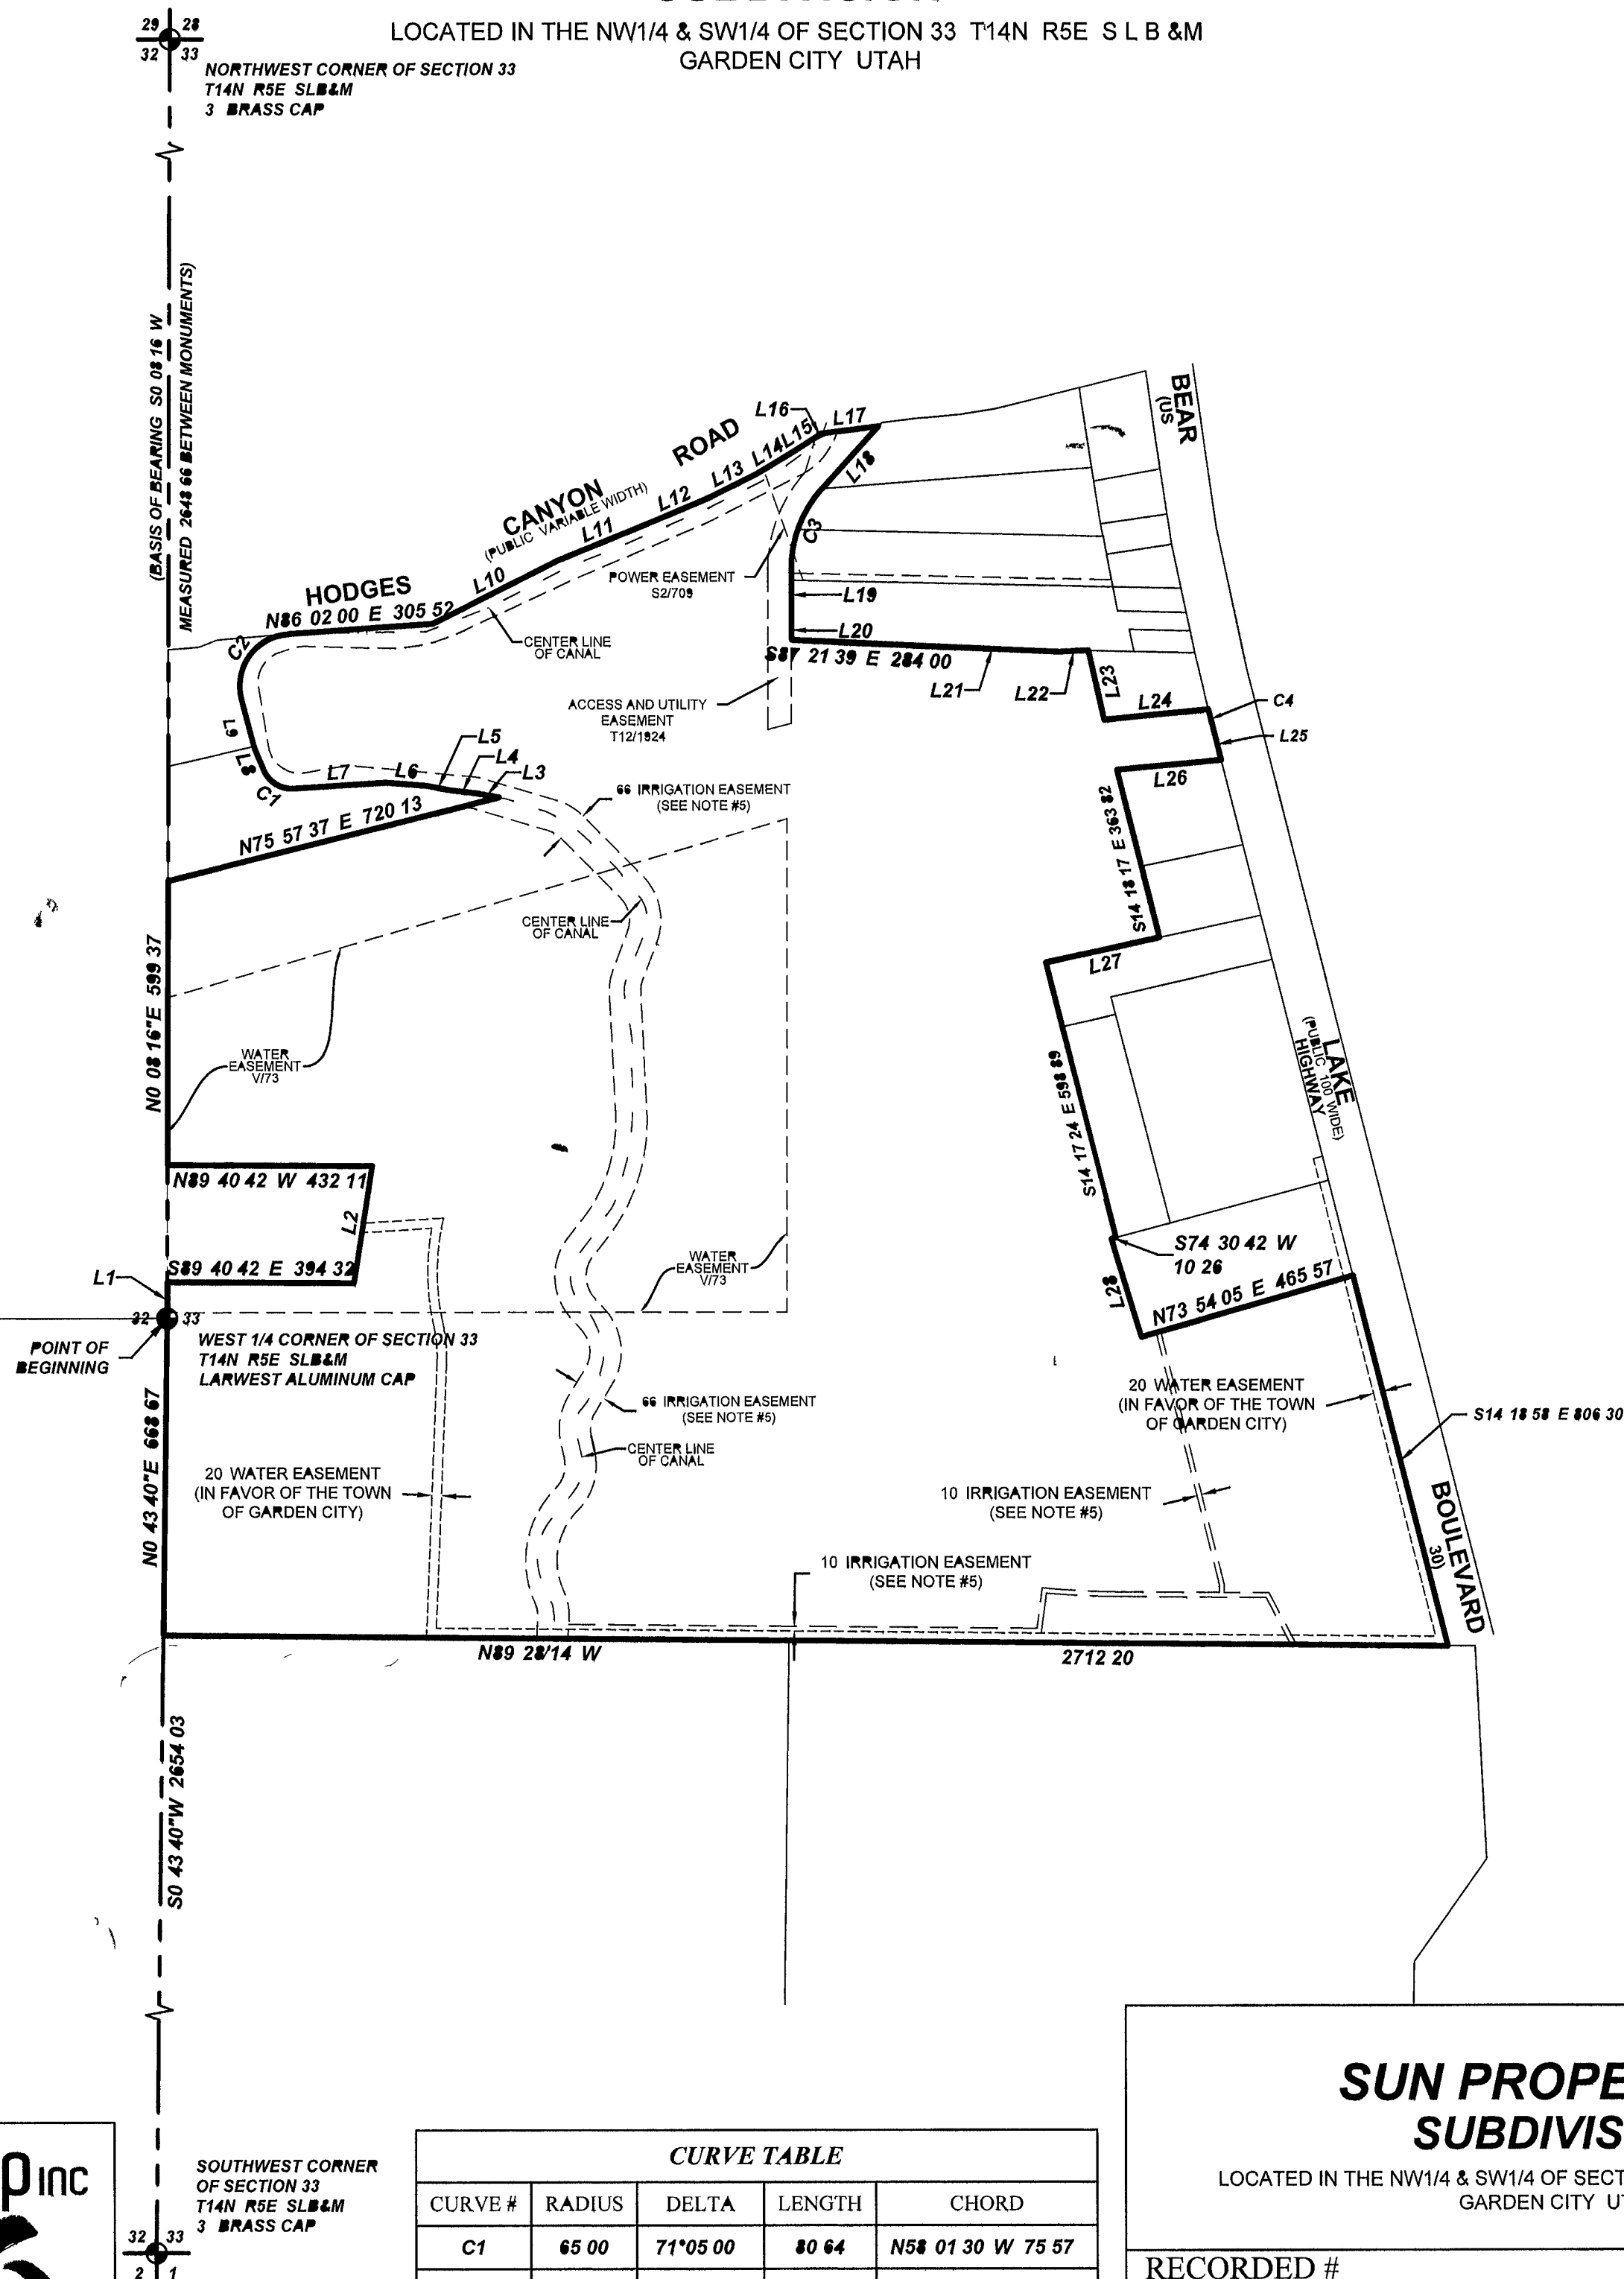

CURVE TABLE				
CURVE #	RADIUS	DELTA	LENGTH	CHORD
C1	65 00	71°05 00	80 64	N58 01 30 W 75 57
C2	110 00	100°54 00	193 71	N35 35 00 E 169 64
C3	253 21	42 20 40	187 13	S21 02 36 W 182 90
C4	5779 65	0 25 04	42 14	S14 05 45 E 42 14

civilsolutionsgroup^{INC}

CACHE VALLEY | P 435 213 3762
SALT LAKE | P 801 216 3192
UTAH VALLEY | P 801 874 1432
info@civilsolutionsgroup.net
www.civilsolutionsgroup.net



SHEET 1 OF 1

**SUN PROPERTIES
SUBDIVISION**

LOCATED IN THE NW1/4 & SW1/4 OF SECTION 33 T14N R5E S L B & M
GARDEN CITY UTAH

RECORDED # _____
STATE OF UTAH COUNTY OF RICH RECORDED AND FILED AT THE REQUEST OF _____

DATE _____ TIME _____ BOOK _____ PAGE _____

\$ _____ RICH COUNTY RECORDER