


MEANDER COURSES SECTION 34
MEANDER ROCKS 1 TO 2

N 8 30 W	198 FT
N 37 15 W	330 FT
N 57° 30 W	363 FT
N 68 15' W	528 FT
N 87° 30' W	99 FT
S 52° 00 W	99 FT
S 22° 30' W	132 FT
WEST	132 FT
N 73° 00 W	2063 2 FT

BEAR LAKE

41-34-000-PARCEL -

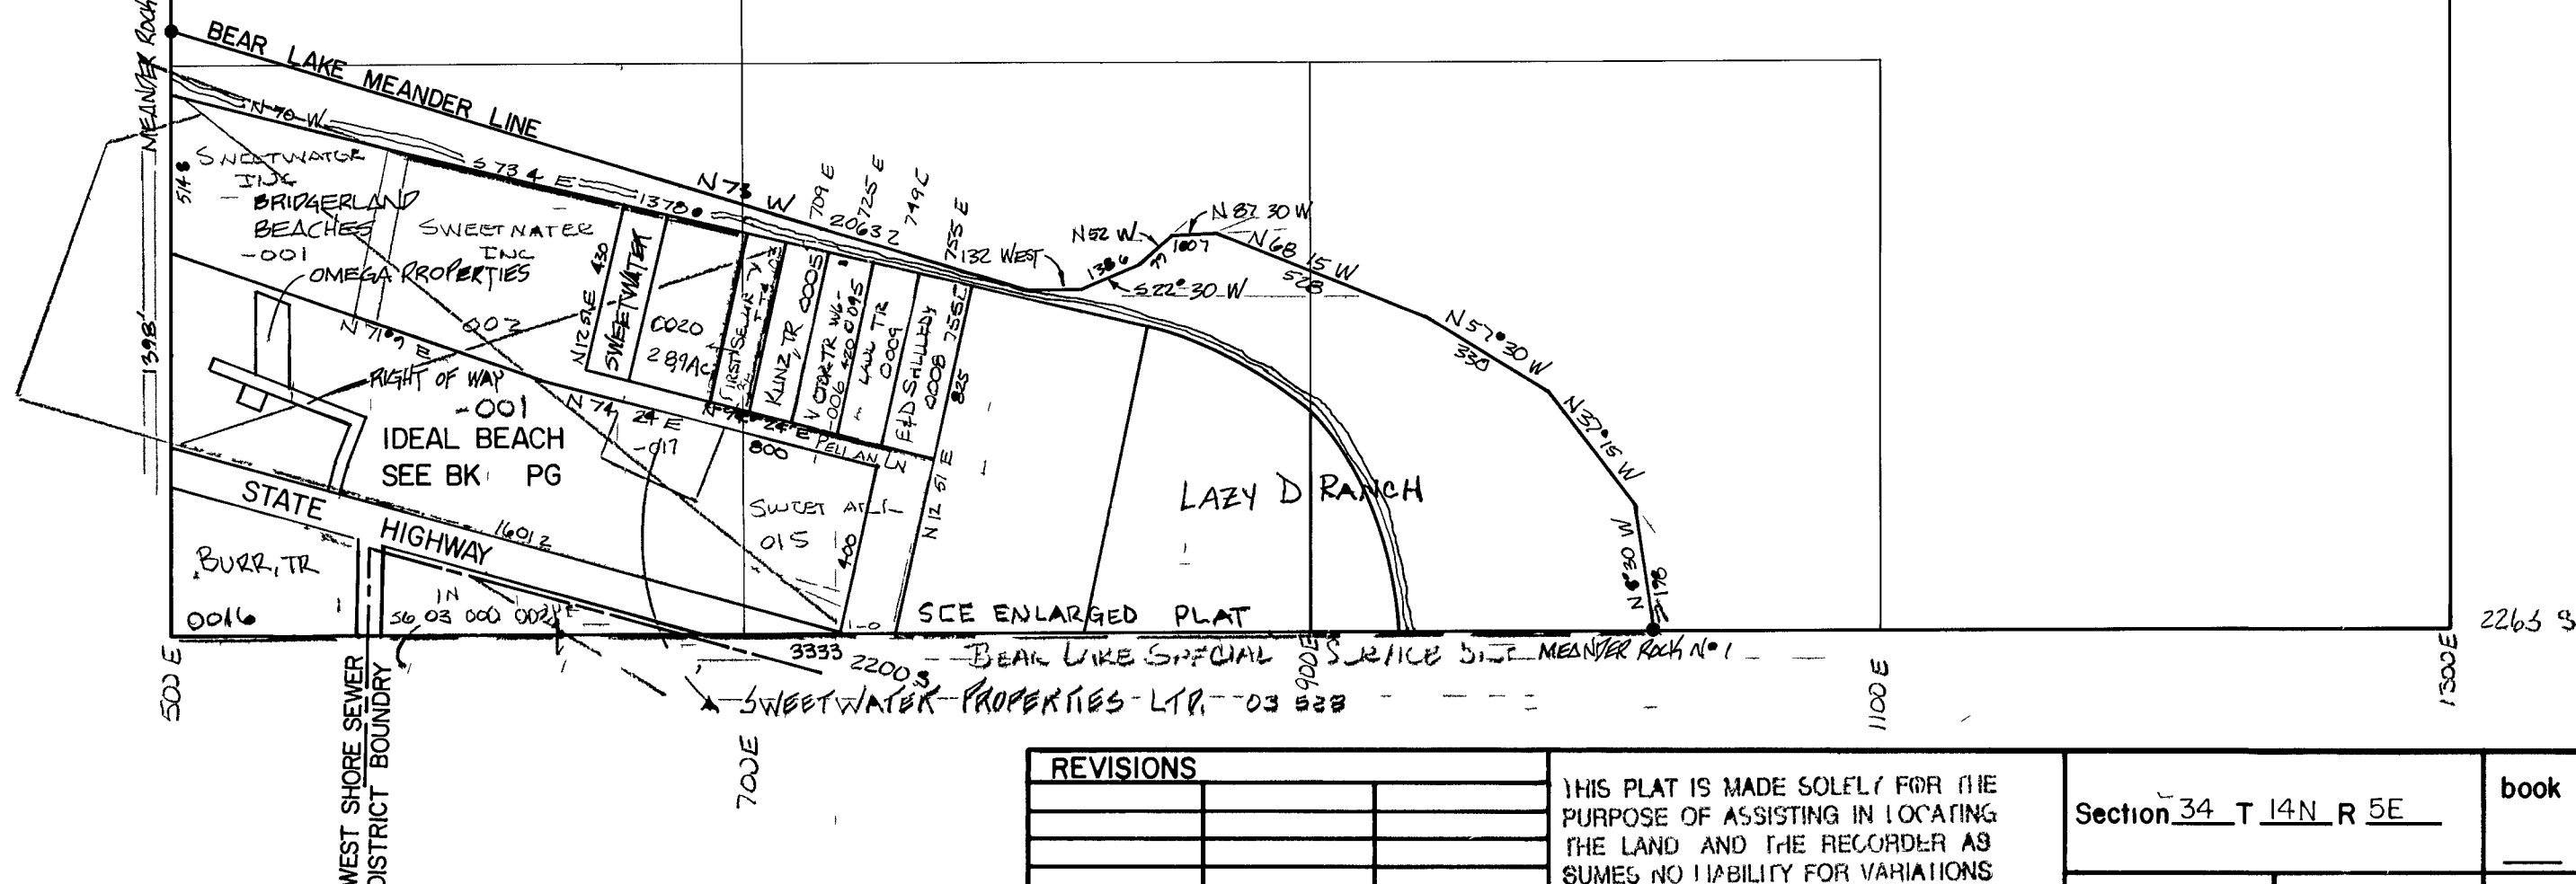

REVISIONS		

THIS PLAT IS MADE SOLELY FOR THE
PURPOSE OF ASSISTING IN LOCATING
THE LAND AND THE RECORDER AS
SUMES NO LIABILITY FOR VARIATIONS
IF ANY WITH AN ACTUAL SURVEY

Section 34 T 14N R 5E book pc

drawn by GP	date NOV 1978	scale 1" = 40'
-------------	---------------	----------------